




**Location A**  
Existing & proposed section

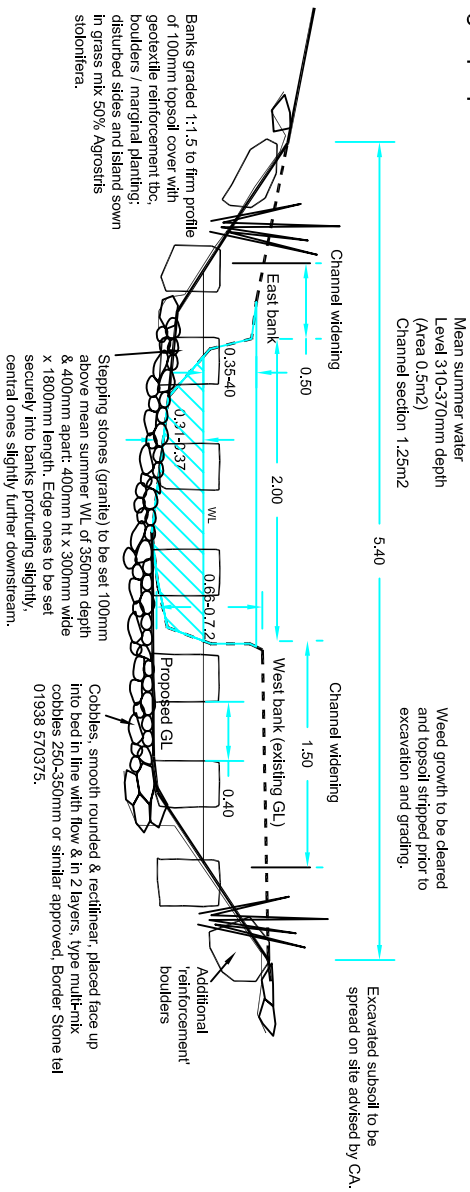

**Location A**  
(upstream location)

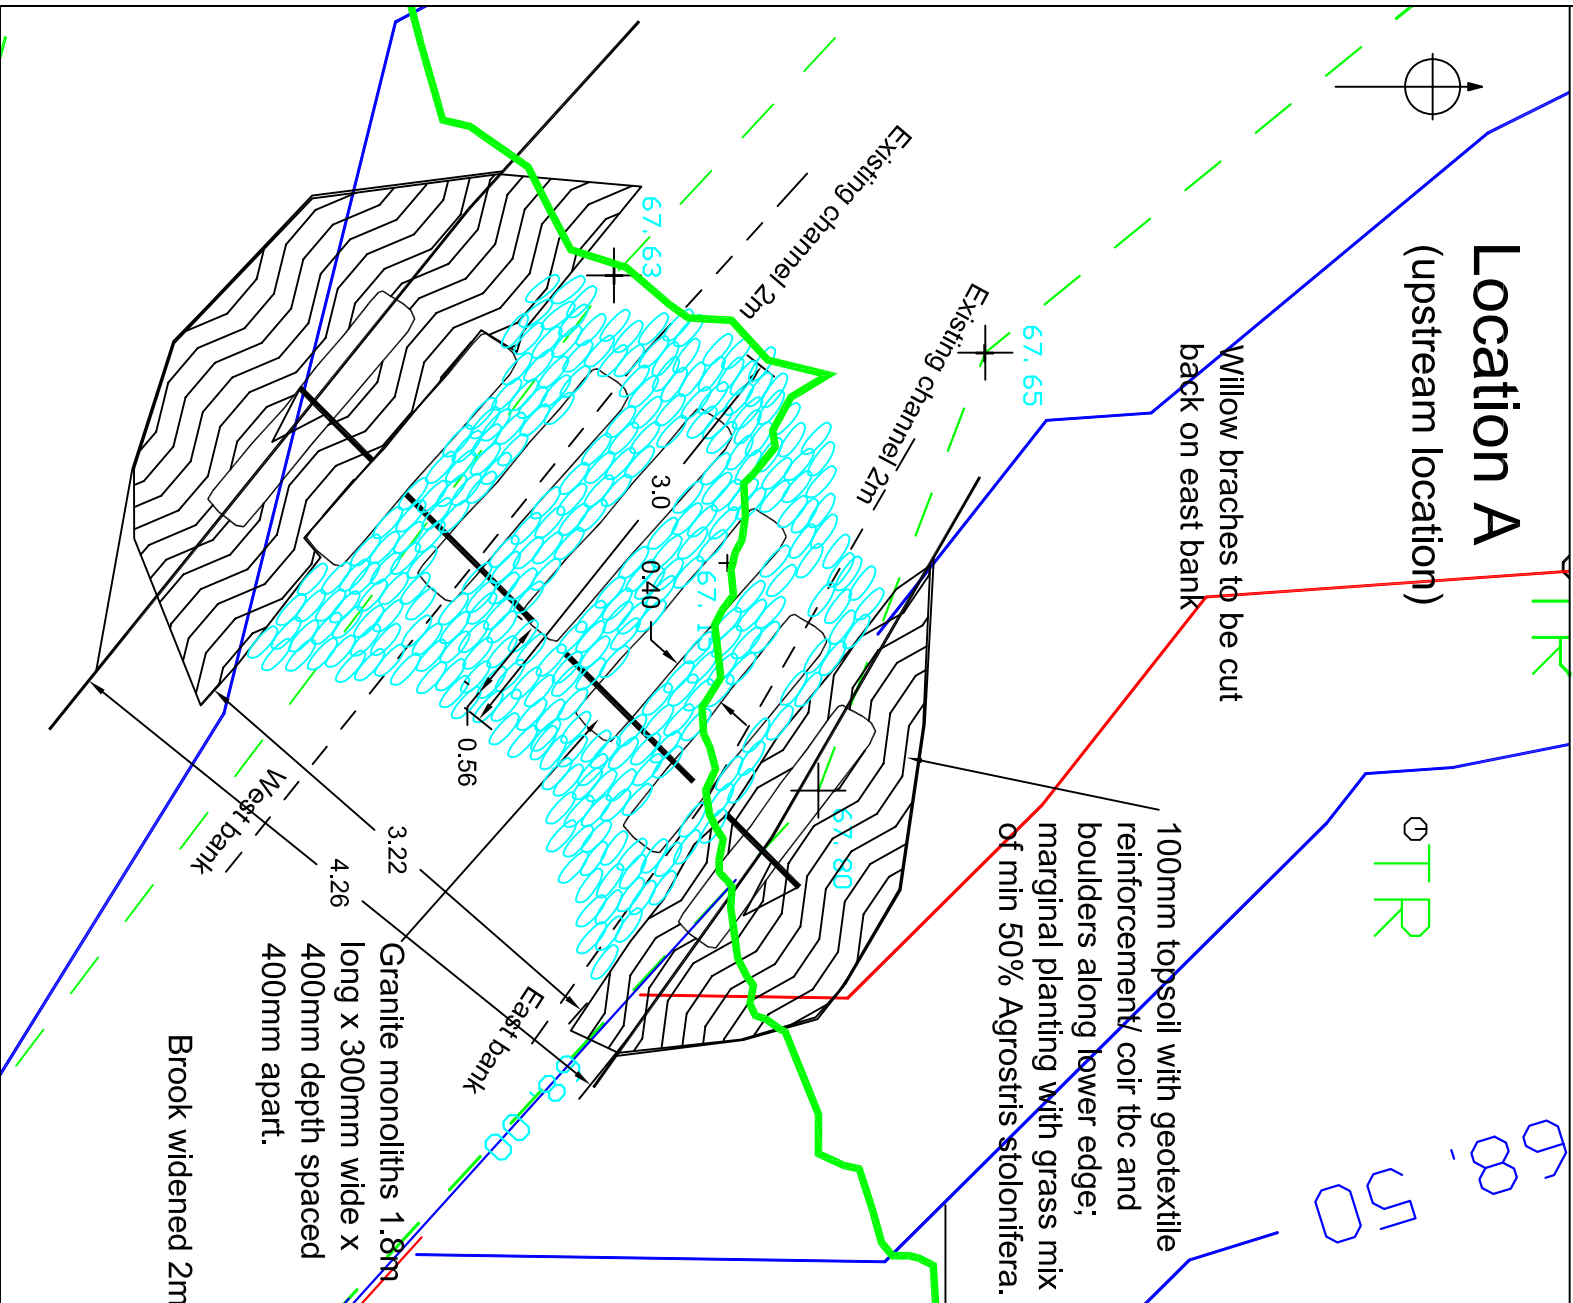

**Location B (see dwg LD/M024-05)**

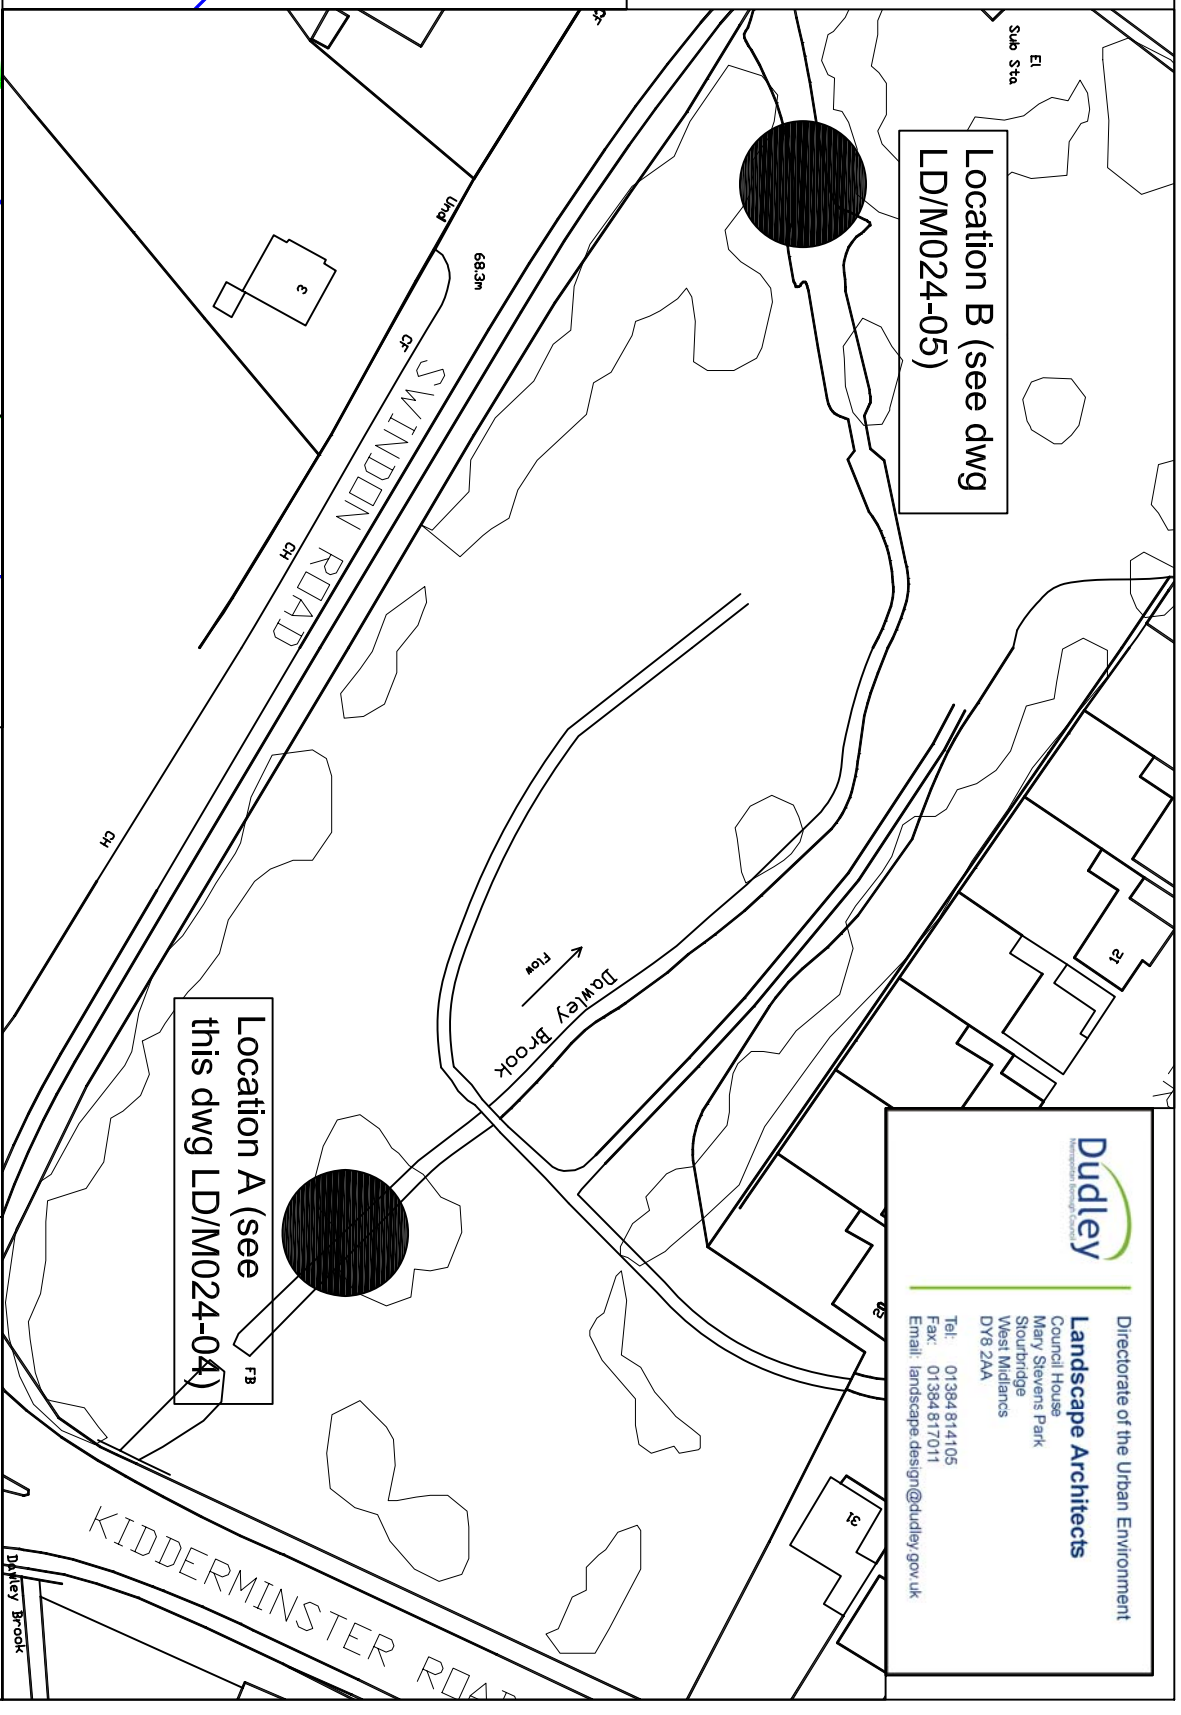

**KEY**

- Section lines
- Existing Channel edges
- Proposed Channel edges
- Coir matting or similar approval (see annotations)
- Cobbles laid along bed (length about 200mm)
- Granite boulder stepping stones
- Existing trees
- Existing contours & levels
- Other survey information
- Marginals tbc (sections)

Job: Play Pathfinder Heathbrook Park
Drawing: EA consent stepping stones Location A (upstream)
Job No: LD/M024
Drawing No: LD/M024-04
Revision:
Scale: 1:50 at A3 (context plan NTS)
Date: Oct. 09
Drawn: DH
Checked: RL

**Dudley**  
Landscape Architects

Directorate of the Urban Environment  
Council House  
Mary Stevens Park  
Stourbridge  
West Midlands  
DY8 2AA

Tel: 01384 814105  
Fax: 01384 817011  
Email: landscape.design@dudley.gov.uk

Drawn from the Ordnance Survey map of the area. The map is the property of the Ordnance Survey and is used under license. All rights reserved. © Ordnance Survey 2008.